

Job No:	Type:	Dwg No:	Revision:
2026	L(20)	000	P3

NOTES


Figured dimensions only are to be taken from this drawing. All dimensions are to be checked on site before any work is put in hand. If in doubt, ask.

This drawing must be read in conjunction with all other architects detail drawings, schedules and specifications.

This drawing must not be copied in whole or in part without the prior written permission of Axis Mason Ltd.

© Copyright Axis Mason Ltd

Rev	Description	Dwn	Ckd	Date
P1	Preliminary Issue	AK	WCD	13/03/09
P2	Survey Info Added	WD	AR	26/03/09
P3	Revised Application	WD	AK	11/08/09

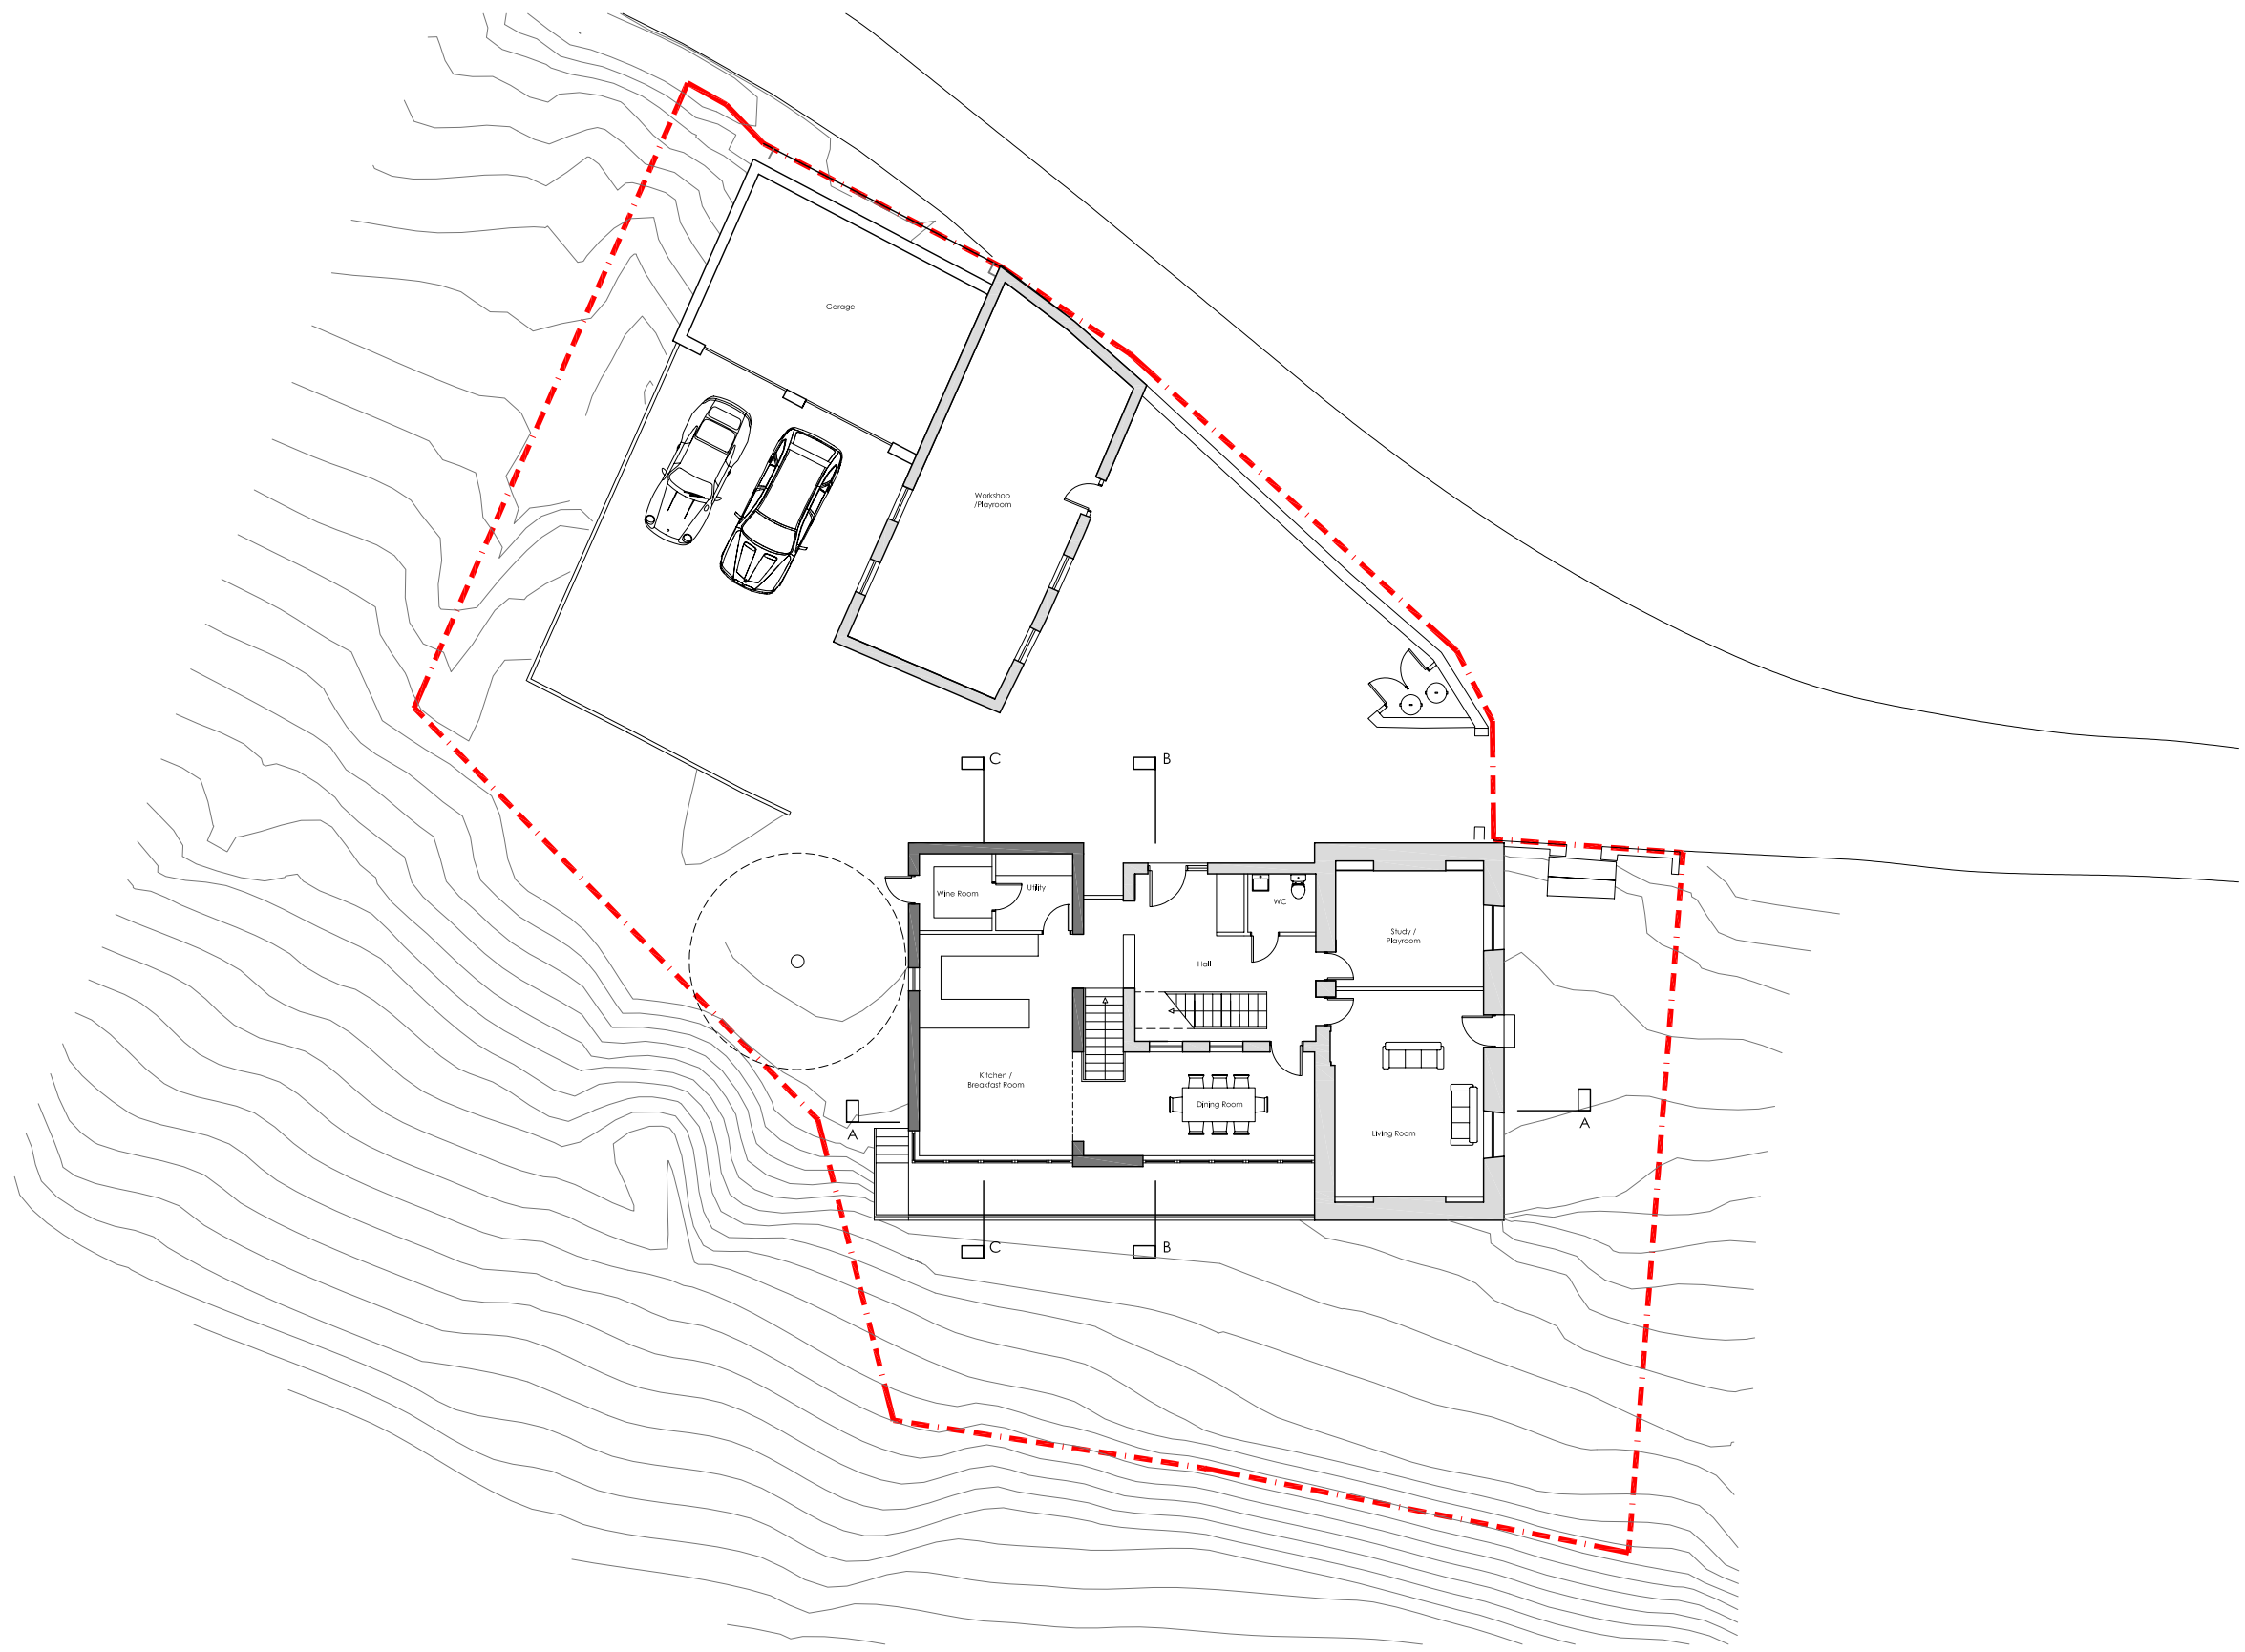

- Legend:
- - - Site Boundary
 - Existing Buildings
 - Proposed Buildings

axis mason
 architecture
 landscape
 interior
 project management

Offices
 London
 Jersey
 Durban

Reeds Wharf
 33 Mill Street
 London SE1 2AX
 T: 020 7231 5588
 F: 020 7231 5877
 www.axismason.com

Client:
 Trilogy Properties

Client Ref:

Project:
 Le Chemin du Radier
 Le Petit Radier
 Grouville, Jersey

Drawing Title:
 Proposed Floor Plans
 Site Plan

Scale | A3@1:200 | Date | Jan '09

Project Co-ordinator | IMcD

Issue Status | **PLANNING**

Job No:	Type:	Dwg No:	Revision:
2026	L(20)	000	P3

Le Petit Radier
 Proposed Ground Floor Plan

Job No:	Type:	Dwg No:	Revision:
2026	L(20)	102	P3

NOTES


Figured dimensions only are to be taken from this drawing. All dimensions are to be checked on site before any work is put in hand. If in doubt, ask.

This drawing must be read in conjunction with all other architects detail drawings, schedules and specifications.

This drawing must not be copied in whole or in part without the prior written permission of Axis Mason Ltd.

© Copyright Axis Mason Ltd

Rev	Description	Dwn	Ckd	Date
P1	Preliminary Issue	AK	IMcD	13/03/09
P2	Survey Info Added	WD	AR	12/03/09
P3	Revised Application	WD	AR	11/08/09

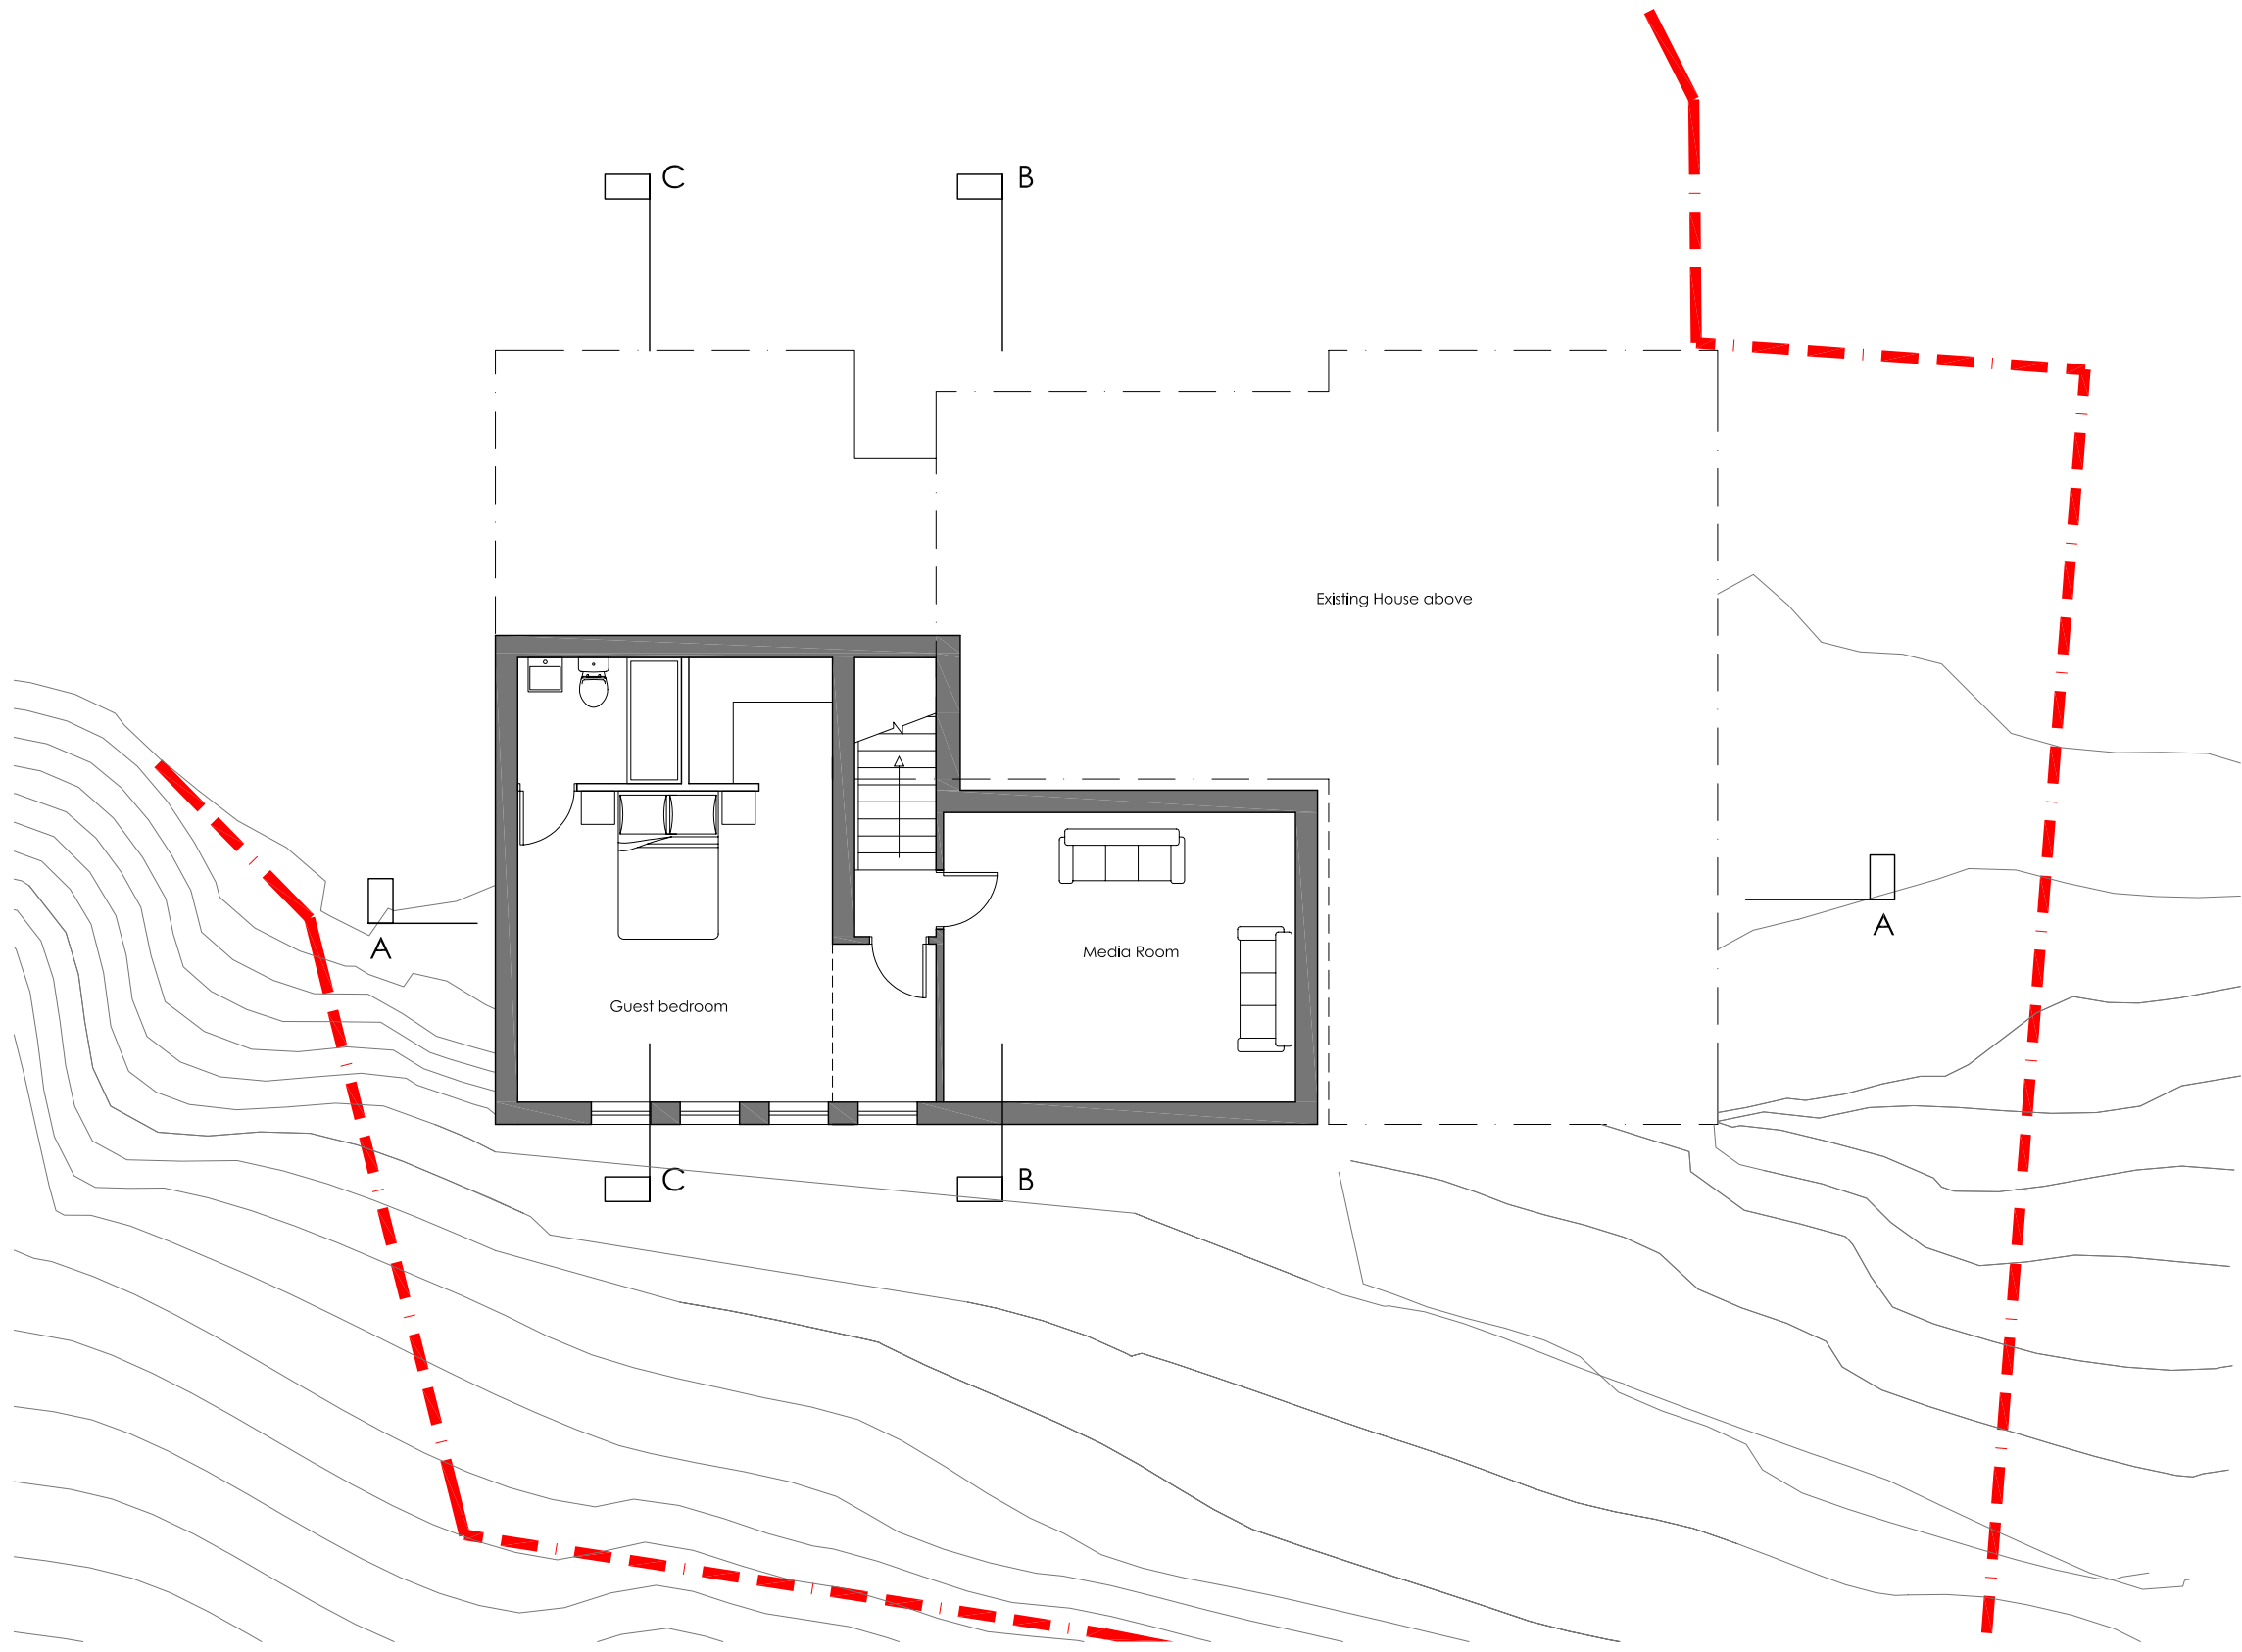

- Legend:
- - - Site Boundary
 - Existing Buildings
 - Proposed Buildings

axis mason
 architecture
 landscape
 interior
 project management

Offices

Reeds Wharf
 33 Mill Street
 London SE1 2AX
 T: 020 7231 5558
 F: 020 7231 5877
 www.axismason.com

London
 Jersey
 Durban

Client:
 Trilog Properties

Client Ref:

Project:
 Le Chemin du Radier
 Le Petit Radier
 Grouville, Jersey

Drawing Title:
 Proposed Floor Plans
 Basement Floor Plan

Scale: A3@1:100 Date: Jan '09

Project Co-ordinator: IMcD

Issue Status: **PLANNING**

Job No:	Type:	Dwg No:	Revision:
2026	L(20)	102	P3

Le Petit Radier
 Proposed Basement Floor Plan

Job No:	Type:	Dwg No:	Revision:
2026	L(20)	101	P3

NOTES


Figured dimensions only are to be taken from this drawing. All dimensions are to be checked on site before any work is put in hand. If in doubt, ask.

The drawing must be read in conjunction with all other architects detail drawings, schedules and specifications.

This drawing must not be copied in whole or in part without the prior written permission of Axis Mason Ltd.

© Copyright Axis Mason Ltd

Rev	Description	Dwn	Ckd	Date	
P1	Preliminary Issue	AK	WJ	IMCD	13/03/09
P2	Survey Info Added	WD	AK	AK	26/03/09
P3	Revised Application	WD	AK	AK	11/08/09

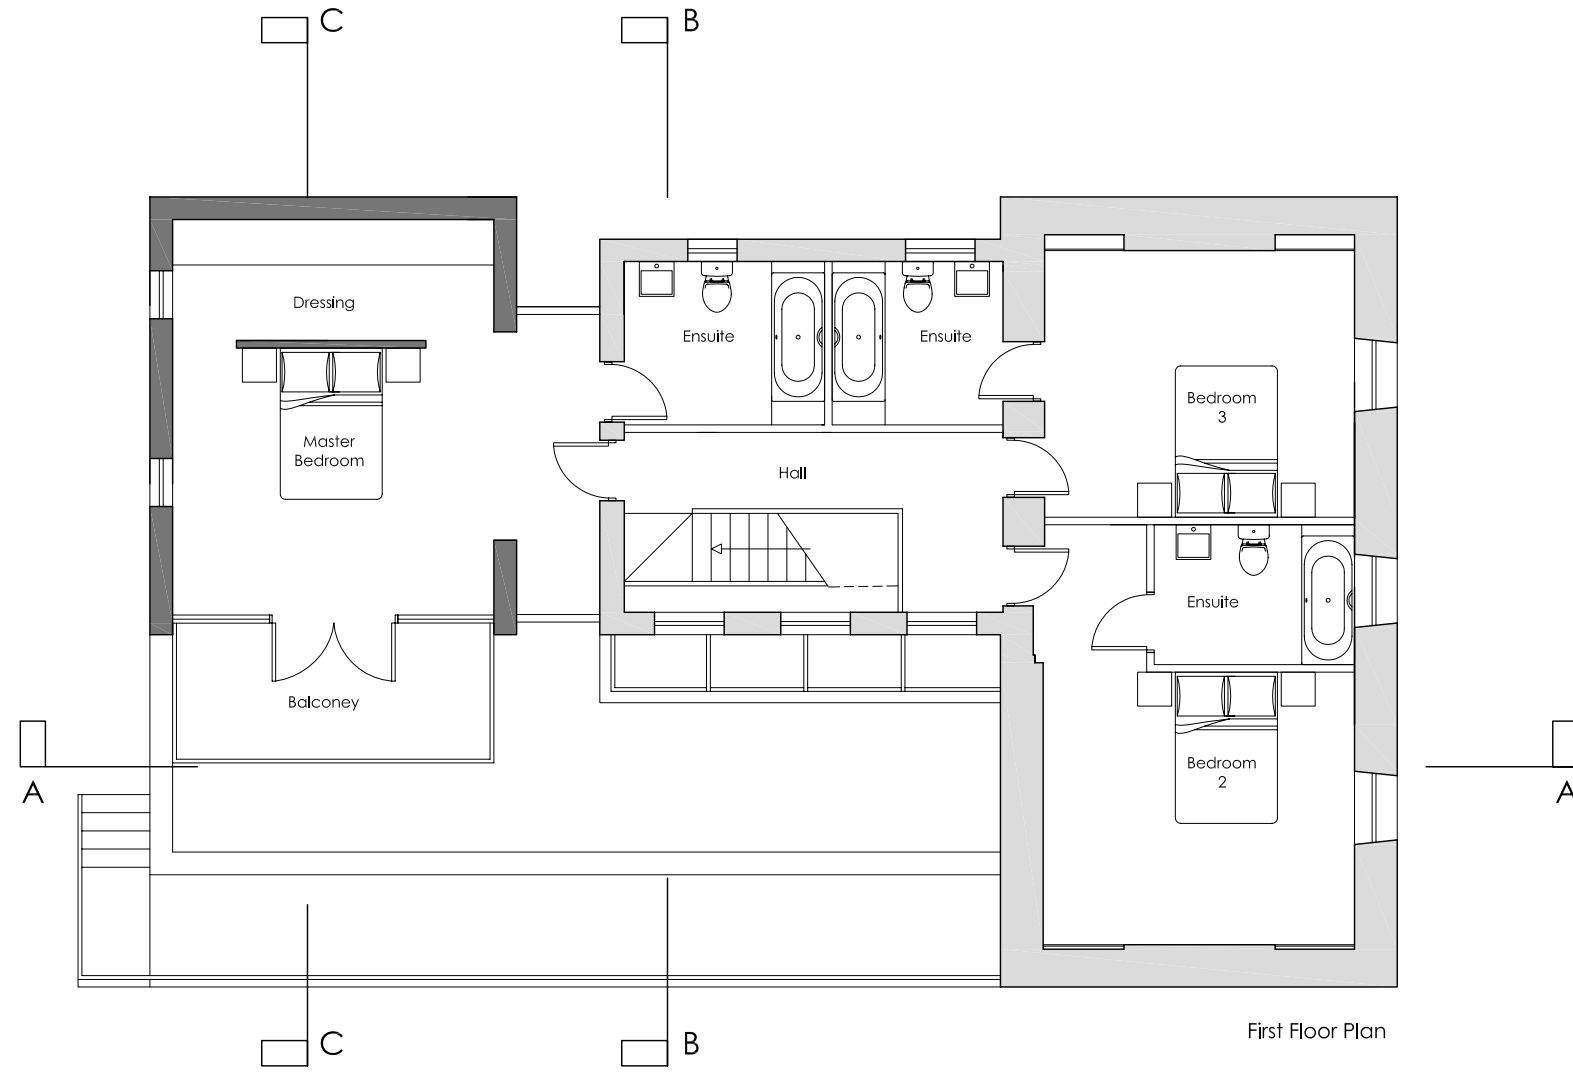

First Floor Plan

Le Petit Radier
Proposed First Floor Plan



Legend:

- - - Site Boundary
- Existing Buildings
- Proposed Buildings

axis mason
architecture
landscape
interior
project management

Offices
London
Jersey
Durban

Reeds Wharf
33 Mill Street
London SE1 2AX
T: 020 7231 5556
F: 020 7231 5877
www.axismason.com

Client:
Trilogy Properties

Client Ref:

Project:
Le Chemin du Radier
Le Petit Radier
Grouville, Jersey

Drawing Title:
Proposed Floor Plans
First Floor Plan

Scale | A3@1:100 | Date | Jan '09

Project Co-ordinator | IMCD

Issue Status | **PLANNING**

Job No:	Type:	Dwg No:	Revision:
2026	L(20)	101	P3

Job No:	Type:	Dwg No:	Revision:
2026	L(20)	100	P3

NOTES


Figured dimensions only are to be taken from this drawing. All dimensions are to be checked on site before any work is put in hand. If in doubt, ask.

This drawing must be read in conjunction with all other architects detail drawings, schedules and specifications.

This drawing must not be copied in whole or in part without the prior written permission of Axis Mason Ltd.

© Copyright Axis Mason Ltd

Rev	Description	Dwn	Ckd	Date
P1	Preliminary Issue	AK/WB	IMcD	13/03/09
P2	Survey Info Added	WD	AR	26/03/09
P3	Revised Application	WD	AR	11/08/09

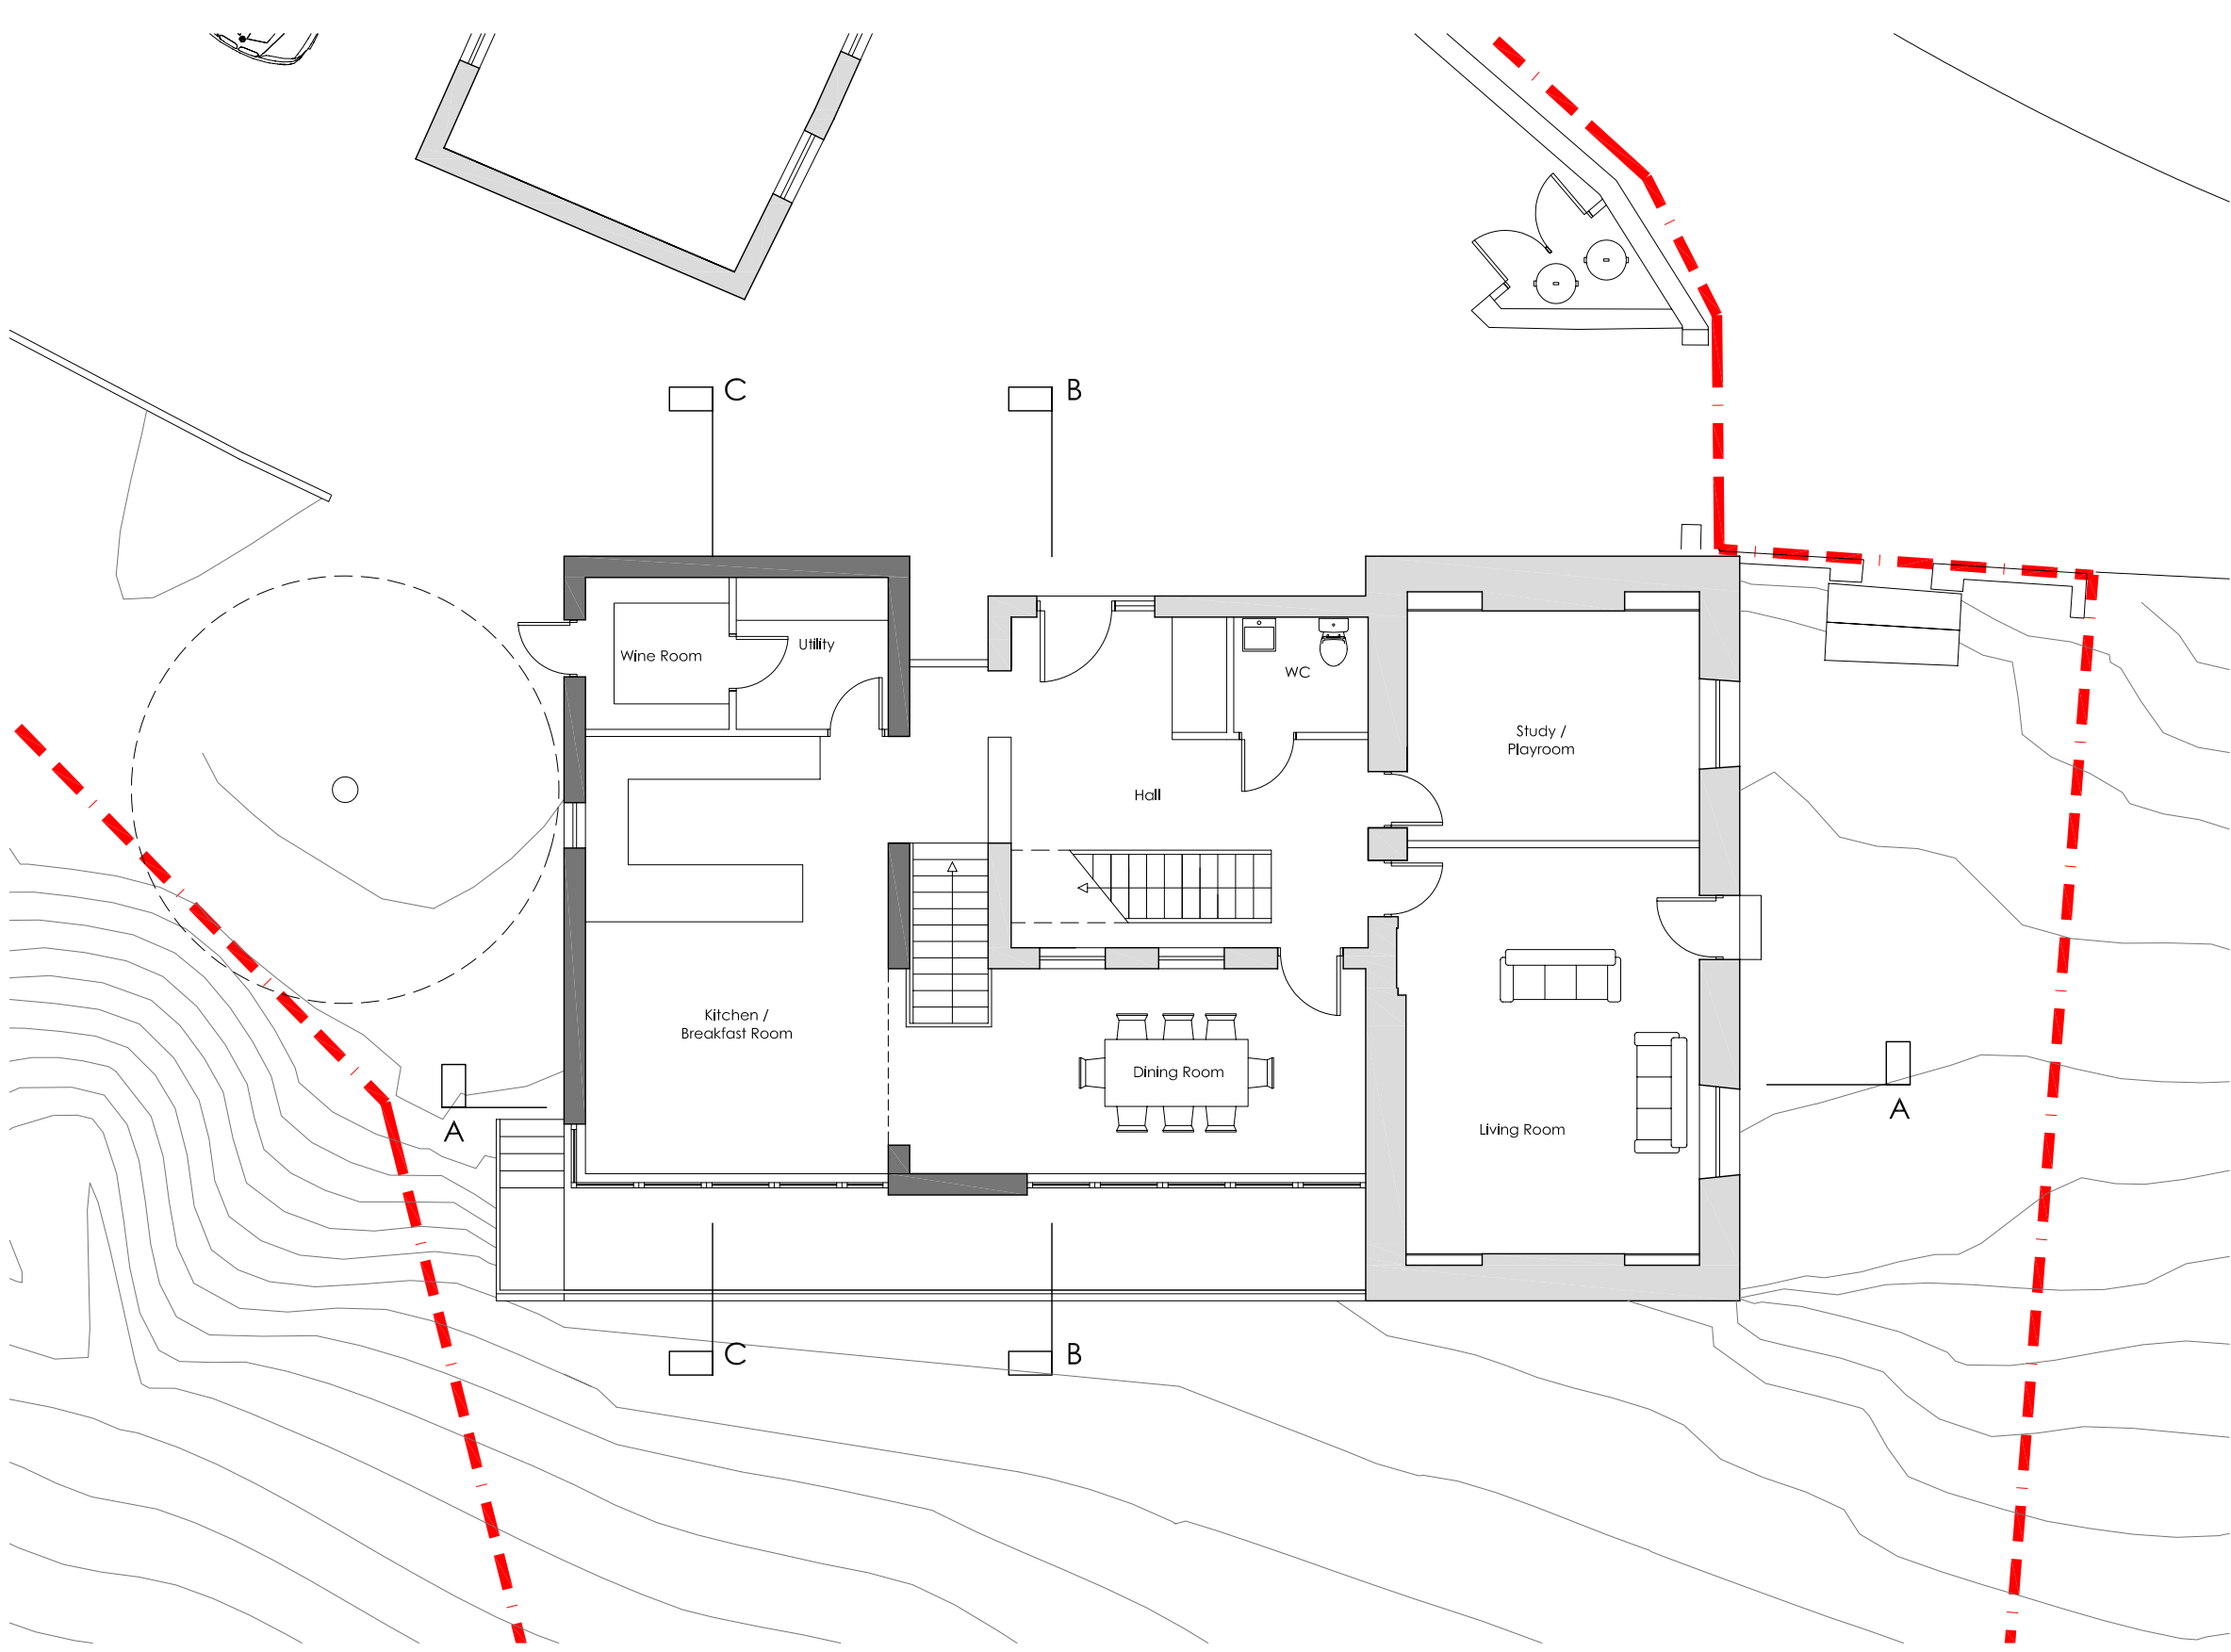

- Legend:
- - - Site Boundary
 - Existing Buildings
 - Proposed Buildings

axis mason
 architecture
 landscape
 interior
 project management

Offices

Reeds Wharf
 33 Mill Street
 London SE1 2AX
 T: 020 7231 5558
 F: 020 7231 5877
 www.axismason.com

London
 Jersey
 Durban

Client:
 Trilogy Properties

Client Ref:

Project:
 Le Chemin du Radier
 Le Petit Radier
 Grouville, Jersey

Drawing Title:
 Proposed Floor Plans
 Ground Floor Plan

Scale: A3@1:100 Date: Jan '09

Project Co-ordinator: IMcD

Issue Status: **PLANNING**

Job No:	Type:	Dwg No:	Revision:
2026	L(20)	100	P3

Le Petit Radier
 Proposed Ground Floor Plan